

An ordinance of the Town of Slidell, Louisiana, to extend and change the north and east corporation line of the Town of Slidell, Louisiana.

SECTION 1. Be it ordained by the Mayor and Board of Aldermen of the Town of Slidell, Louisiana, in legal session convened, that at the request of Karl G. Neuhauser, Christian F. Neuhauser and the St. Tammany Parish School Board, the sole owners of the property hereinafter described the east and north corporation line of the Town of Slidell, Louisiana, is changed to include within the corporate limits of the said Town of Slidell the following described property, to wit:


All that certain piece or parcel of land, lying and being situated in lot no. six in Section 3 T 9 S R 14 E 9th Ward, St. Tammany Parish, Louisiana, and being more fully described and delineated as follows, to wit:

Commencing at the SE corner of said lot six, being the section corner common to sections 2, 3, 10 and 11 of said T 9 S R 14 E and going along the section line dividing sections 3 and 10, being north 89 degrees 52 minutes west 833.6 feet to the SW corner of the aforementioned lot no. six and thence going north along the line dividing lot five and lot six 2353.2 feet to an iron pipe; thence go south 89 degrees 52 minutes east 833.6 feet to an iron pipe set on the section line dividing section 3 and section 2; thence go along said section line, being south 2353.2 feet to the point of departure.


All in accordance with plat of survey by John H. Sollberger, C.E. dated June 6, 1961, copy of which is attached hereto and by reference made a part hereof.

SECTION 2. Be it further ordained that this ordinance shall go into effect immediately after its passage and promulgation.

Introduced and adopted this 6th day of June, 1961.

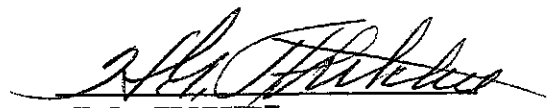
H.G. FRITCHIE
MAYOR


L.V. COOLEY, JR.
CLERK

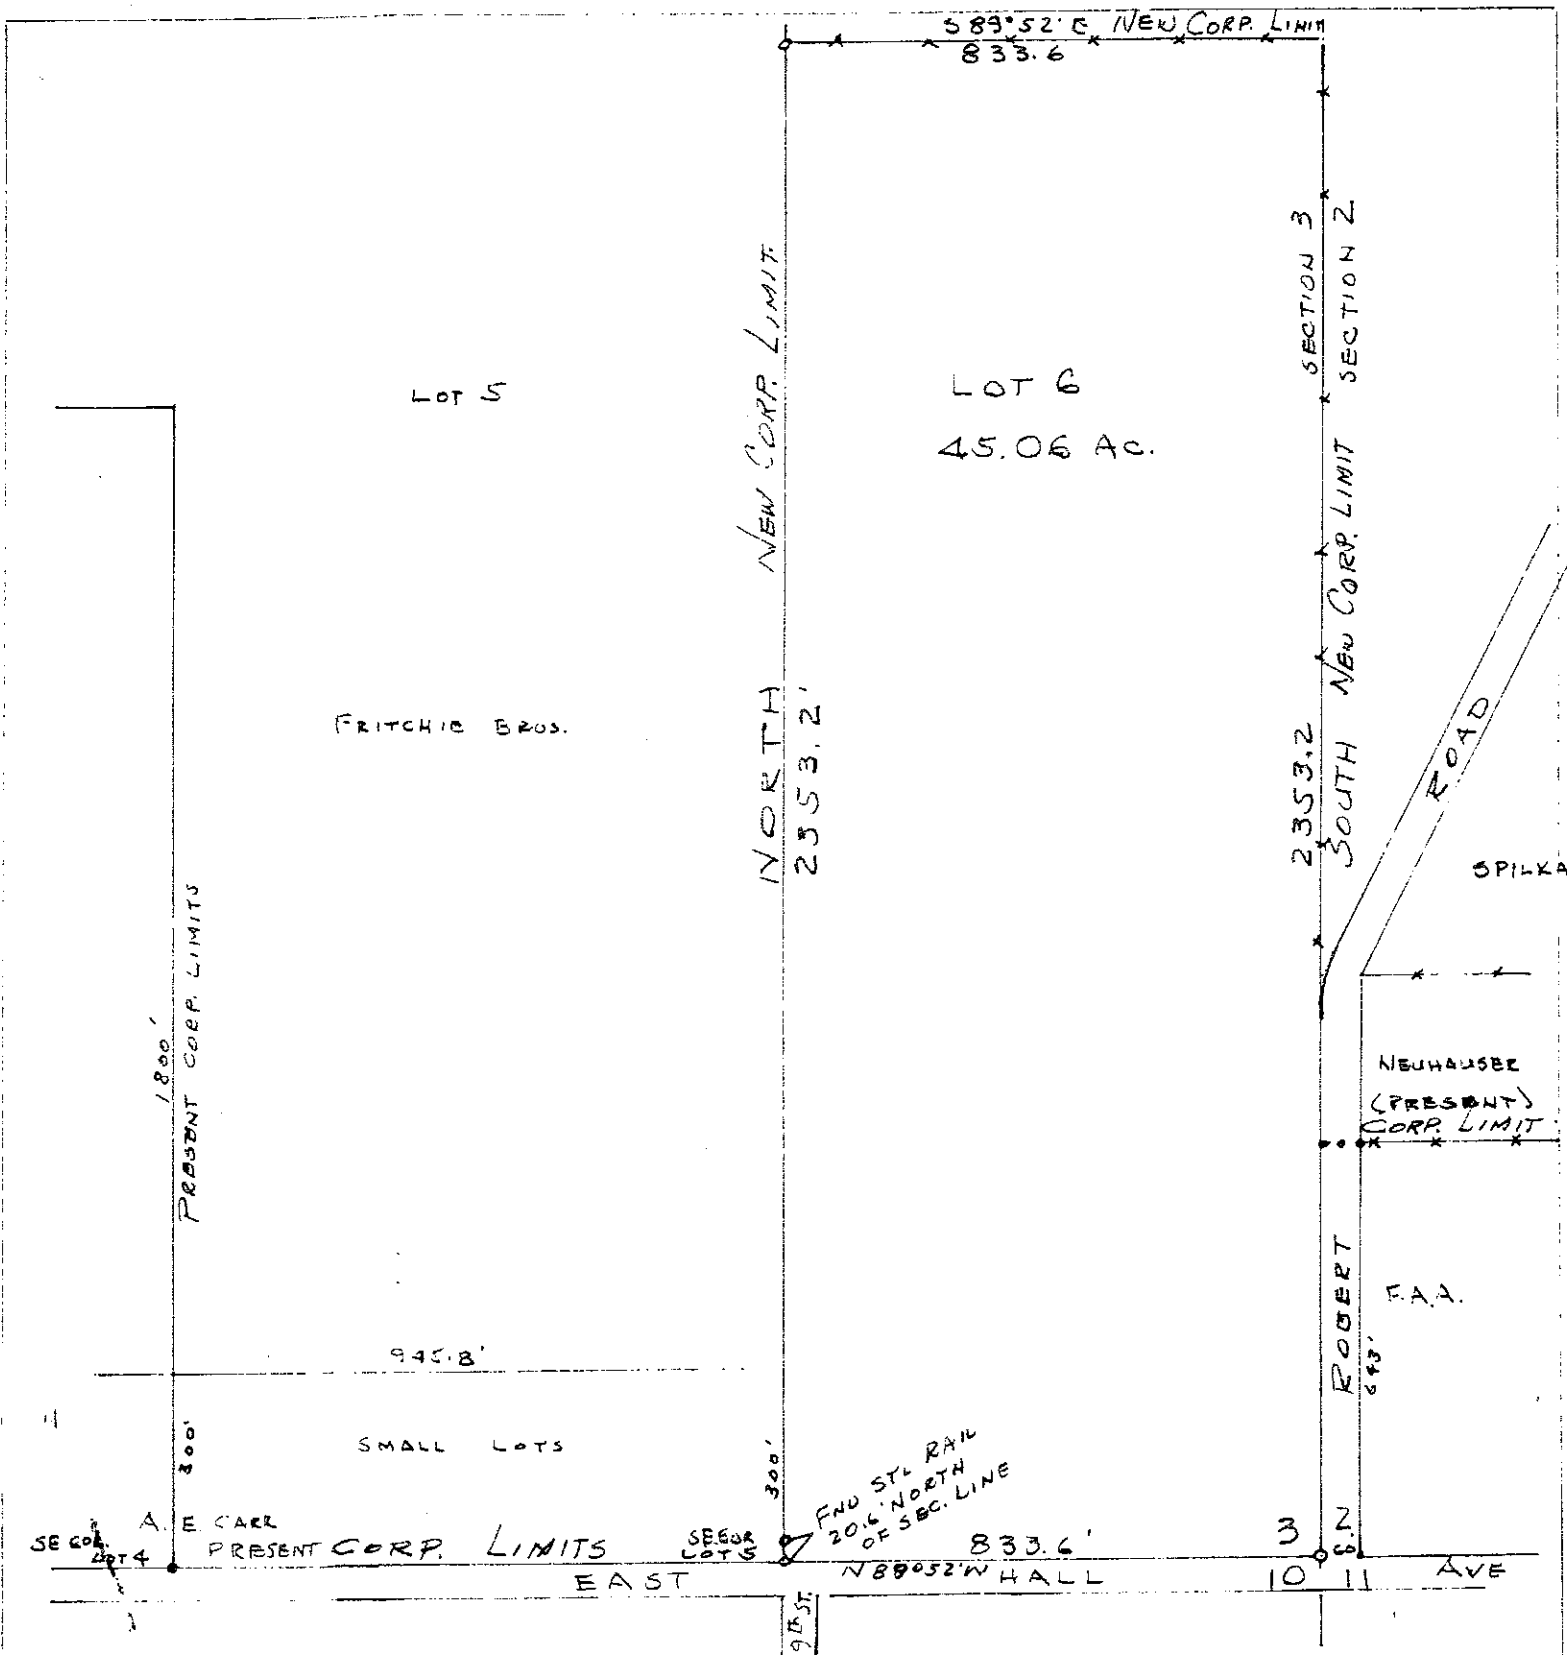

PLAT OF SURVEY OF
45.03 AC ADDITION TO THE
TOWN OF SLIDELL
ST TAMMANY PARISH, LA.

SURVEY NO 3033

SURVEYED BY
John H. Sellsberg CE
SLIDELL, LA.
JUNE 6, 1961